


PLAN VIEW

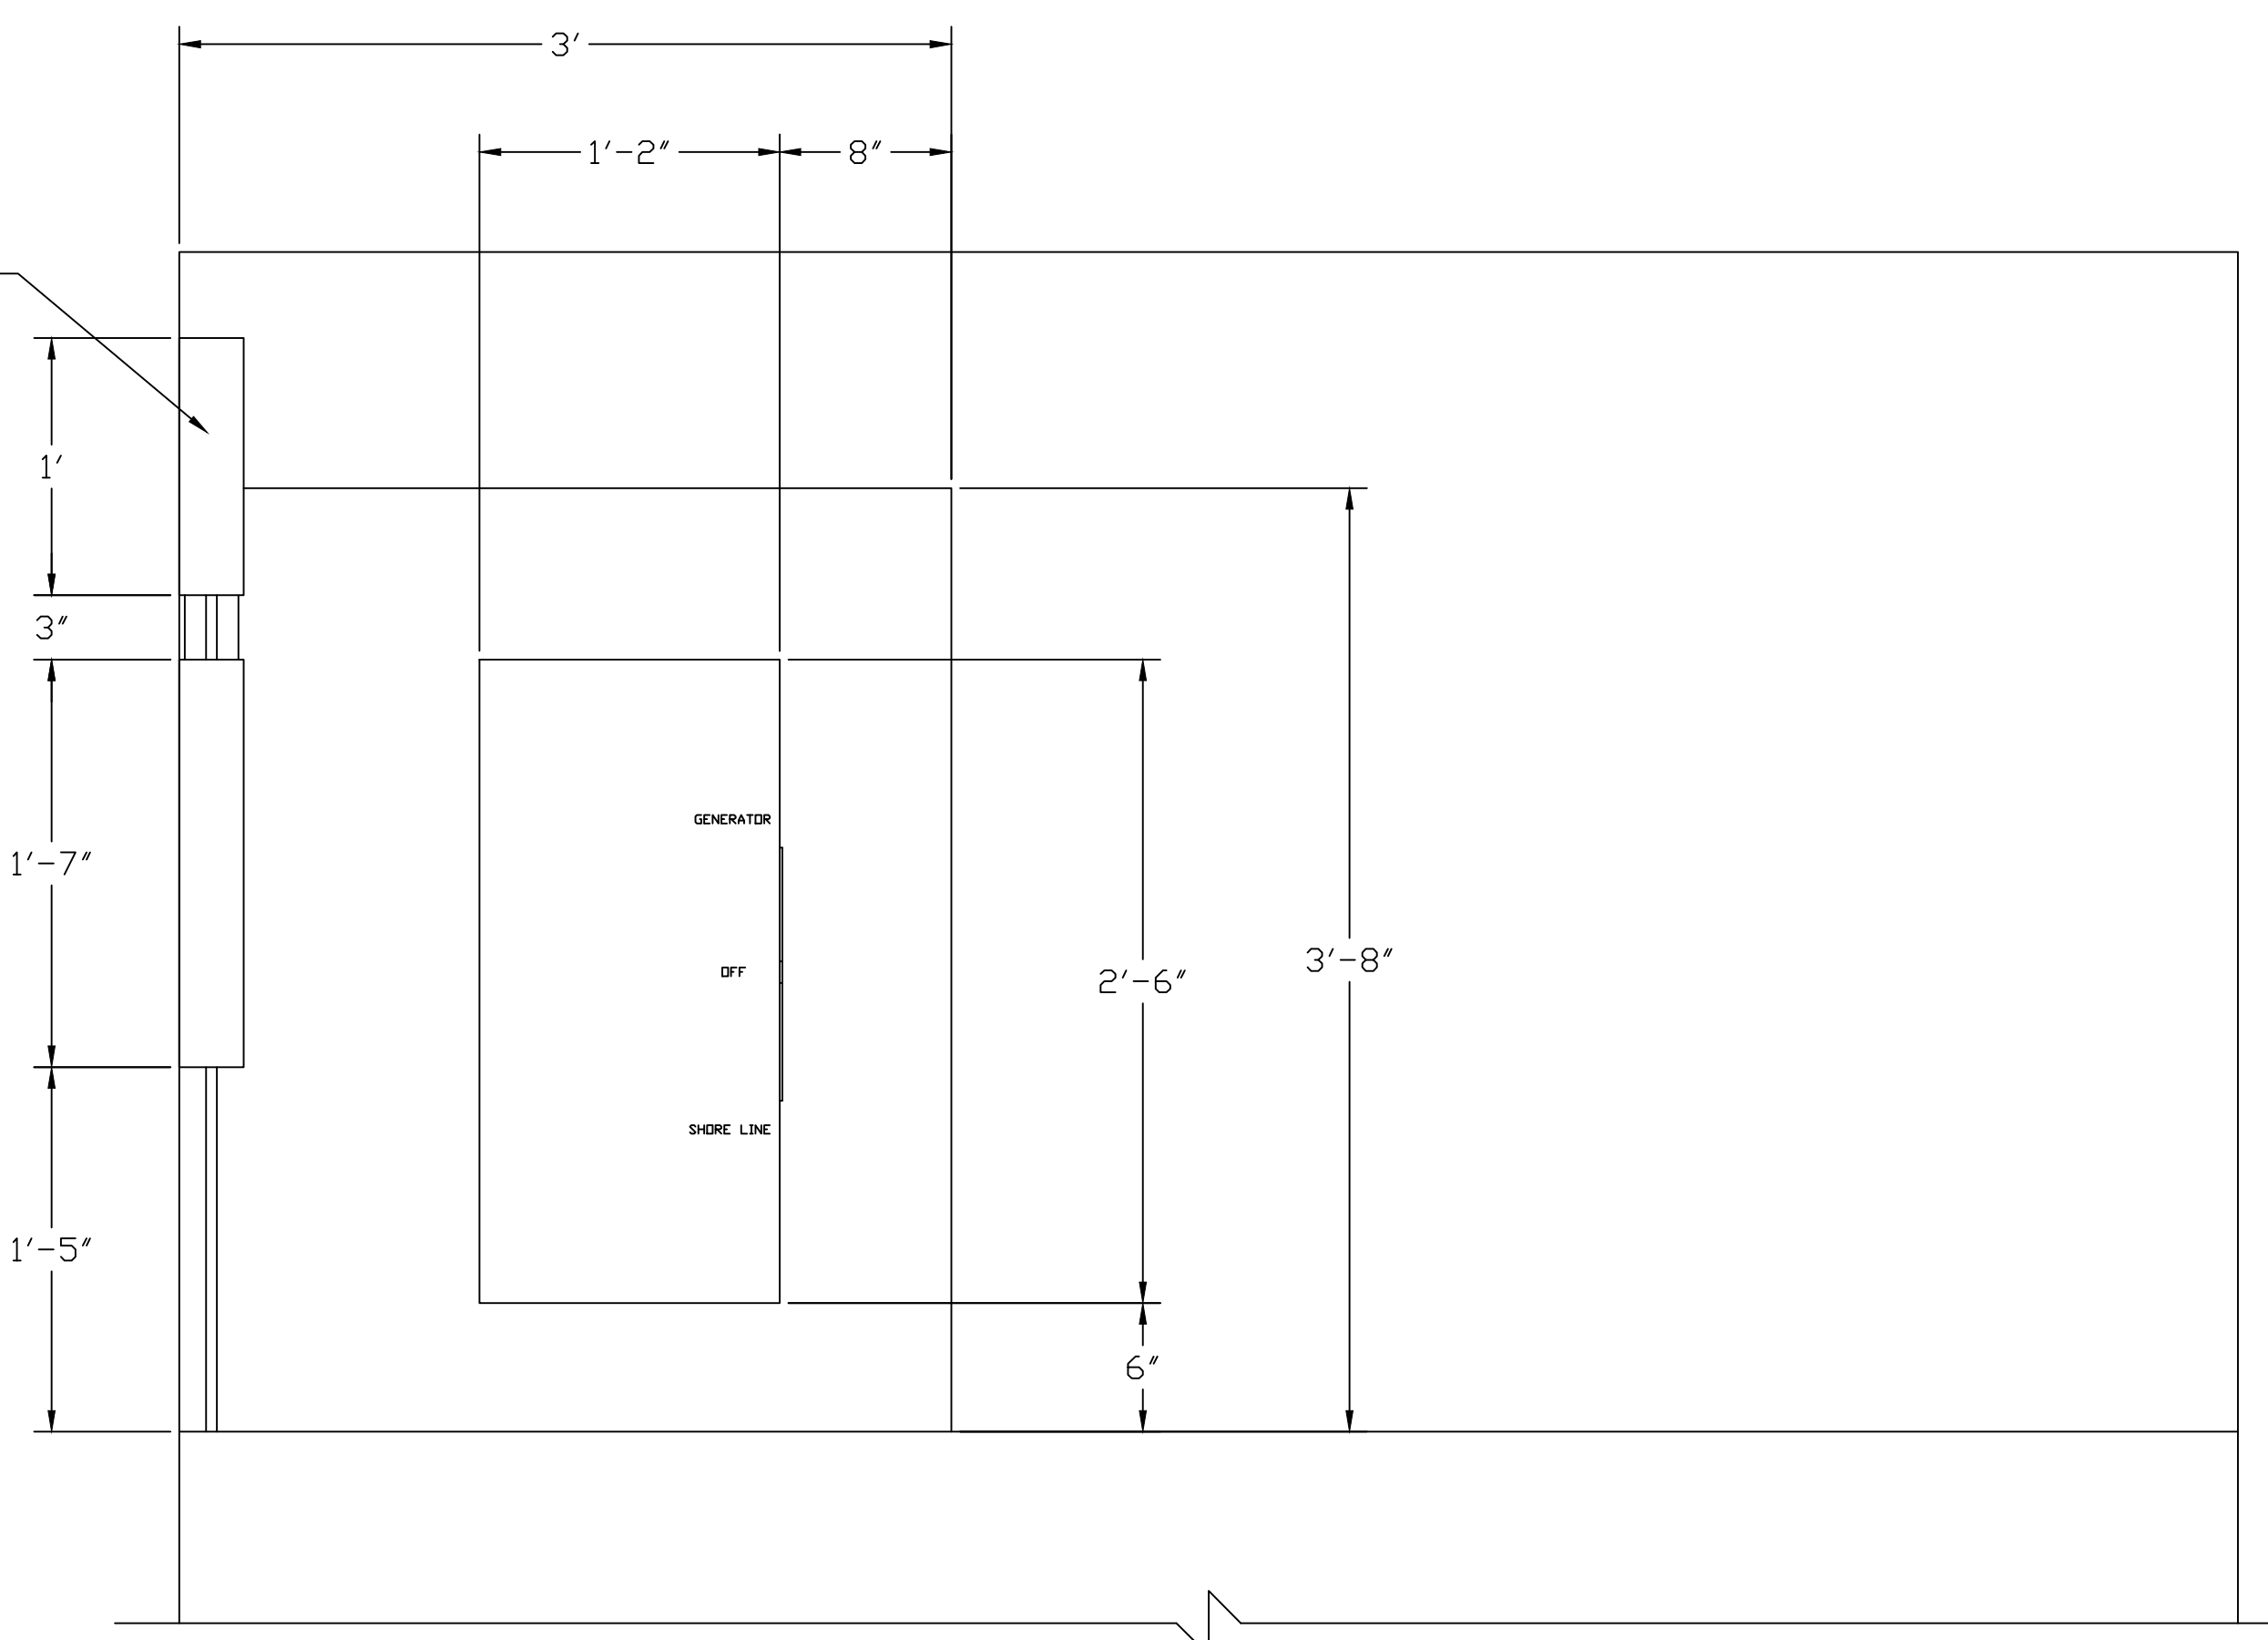

VIEW A-A

NOTES:
 1. ALL TEMPORARY KITCHEN APPLIANCES AND SHELVING TO BE FABRICATED FROM 316 STAINLESS STEEL UNLESS OTHERWISE SPECIFIED.

TEMPORARY KITCHENS 123

PHONE: 800-205-6106
 WEBSITE: TEMPORARYKITCHENS123.COM
 CONSULTANT:

LIBERTY DRAFTING SERVICES

DWG DESCRIPTION:
53' FOOD TRUCK GENERAL EQUIPMENT PLAN VIEW

REV	DESCRIPTION	DATE	APPROVED
0	ISSUED FOR CONSTRUCTION	06/11/13	CDP

NOTE:
 ALL WELDS TO BE CONTINUOUS FILLETS SIZED AT 1/4 THE THICKNESS OF THE THINNER OF THE 2 METALS BEING WELDED UNLESS OTHERWISE NOTED.

FINISH SYMBOLS	TOLERANCES
16/ POLISH	2 PLACE DIM. ± .010
32/ GRIND	3 PLACE DIM. ± .003
63/ FINE-MACH.	FRACTIONAL DIM. ± 1/64"
125/ SEMI-FINE	STRUCT. DIM. ± 1/16"
250/ MEDIUM	ANGLES: 0°-30°
500/ ROUGH	UNLESS OTHERWISE SPECIFIED

DO NOT SCALE DRAWING
 THIS DRAWING AND THE INFORMATION IT CONTAINS ARE THE PROPERTY OF TEMPORARY KITCHENS 123. IT IS NOT TO BE TRACED, COPIED OR REPRODUCED, NOR IS THE INFORMATION TO BE MISUSED IN ANY WAY. IT IS TO BE RETURNED TO TEMPORARY KITCHENS 123 UPON DEMAND.
 DWG NO.:

FT-53-A2.1

DR. BY: CDP	DATE: 6/11/13	SHEET: 1 of 3	SCALE: NTS	REV: 0
-------------	---------------	---------------	------------	--------