

TEMPORARY KITCHENS 123

PHONE: 800-205-6106
WEBSITE: TEMPORARYKITCHENS123.COM

CONSULTANT:

LIBERTY DRAFTING SERVICES

DWG DESCRIPTION:

53' FOOD TRUCK GENERAL EQUIPMENT INTERIOR ELEVATIONS

REV	DESCRIPTION	DATE	APPROVED
0	ISSUED FOR CONSTRUCTION	06/11/13	CDP



NOTE: ALL WELDS TO BE CONTINUOUS FILLETS SIZED AT 1/4" THE THICKNESS OF THE THINNER OF THE 2 METALS BEING WELDED UNLESS OTHERWISE NOTED.

FINISH SYMBOLS	TOLERANCES
1/8" POLISH	2 PLACE DIM. ± .010
3/32" GRIND	3 PLACE DIM. ± .003
6/32" FINE-MACH.	FRACTIONAL DIM. ± 1/64"
12/32" SEMI-FINE	STRUCT. DIM. ± 1/16"
25/32" MEDIUM	ANGLES: 0°-30° UNLESS OTHERWISE SPECIFIED
50/32" ROUGH	

DO NOT SCALE DRAWING
THIS DRAWING AND THE INFORMATION IT CONTAINS ARE THE PROPERTY OF TEMPORARY KITCHENS 123. IT IS NOT TO BE TRACED, COPIED OR REPRODUCED, NOR IS THE INFORMATION TO BE MISUSED IN ANY WAY. IT IS TO BE RETURNED TO TEMPORARY KITCHENS 123 UPON DEMAND.
DWG NO.:

FT-53-A3.1

DR. BY:	DATE:	SHEET:	SCALE:	REV
CDP	6/11/13	2 of 3	NTS	0

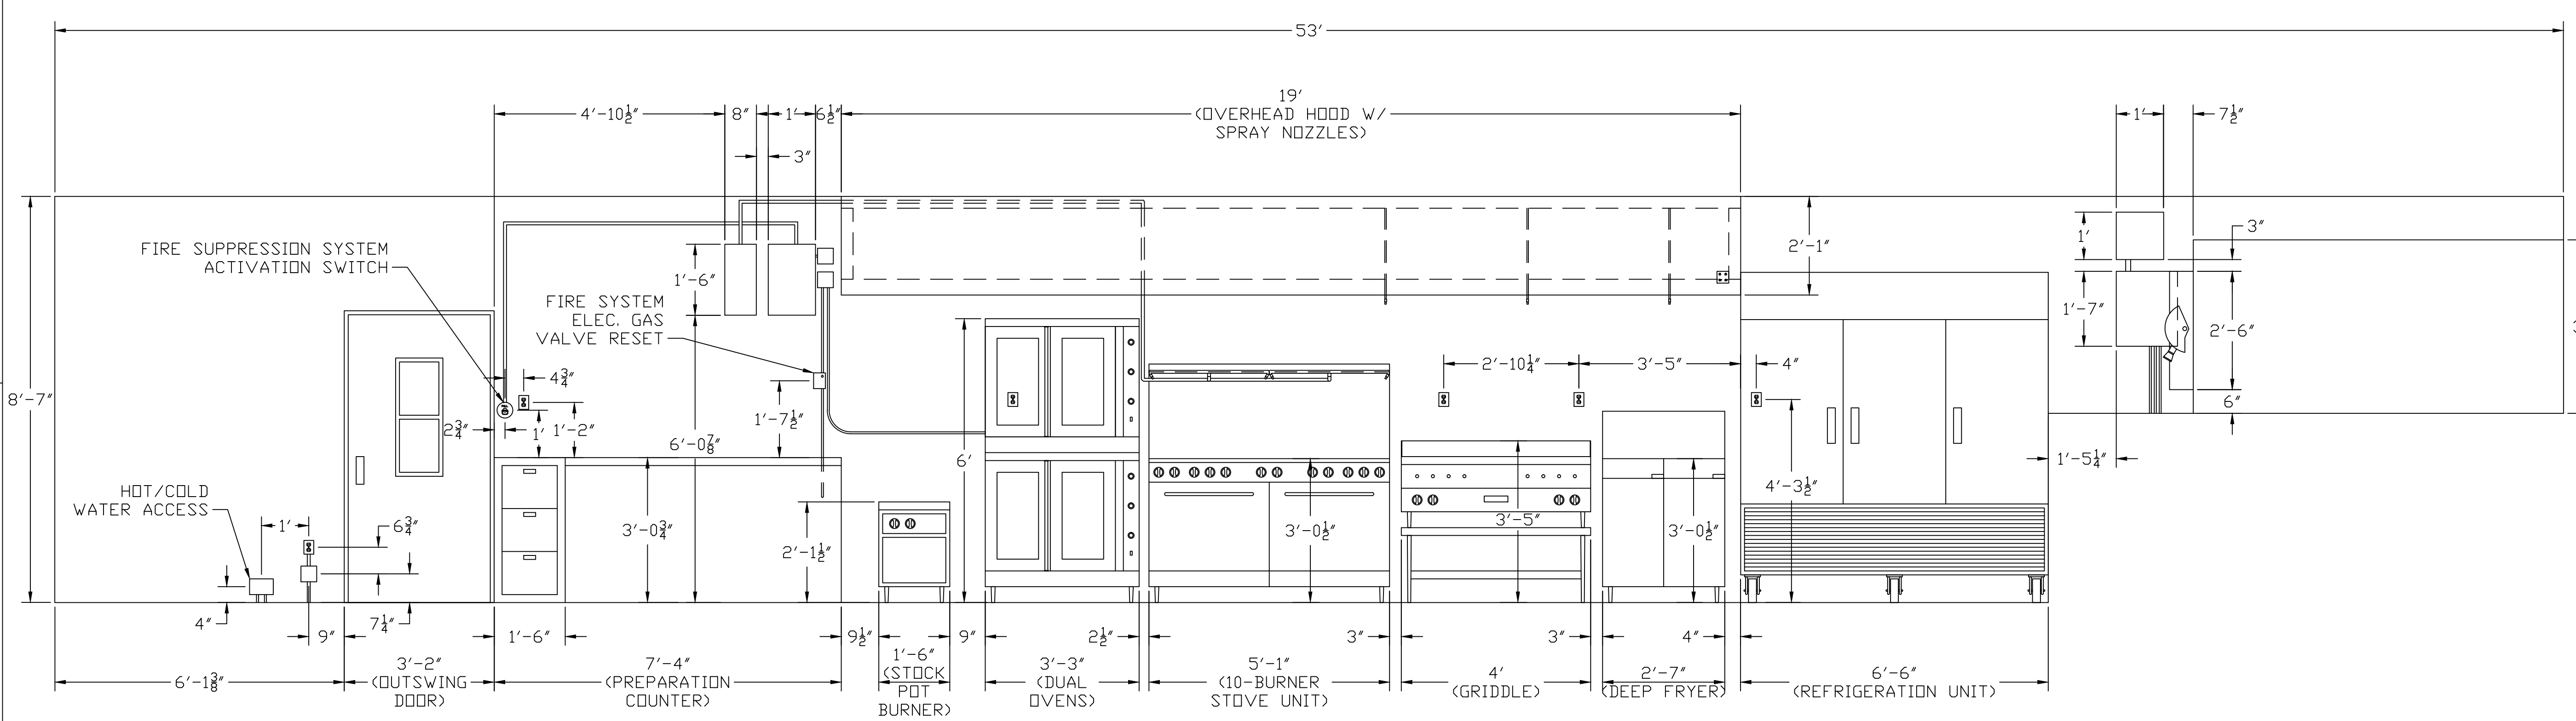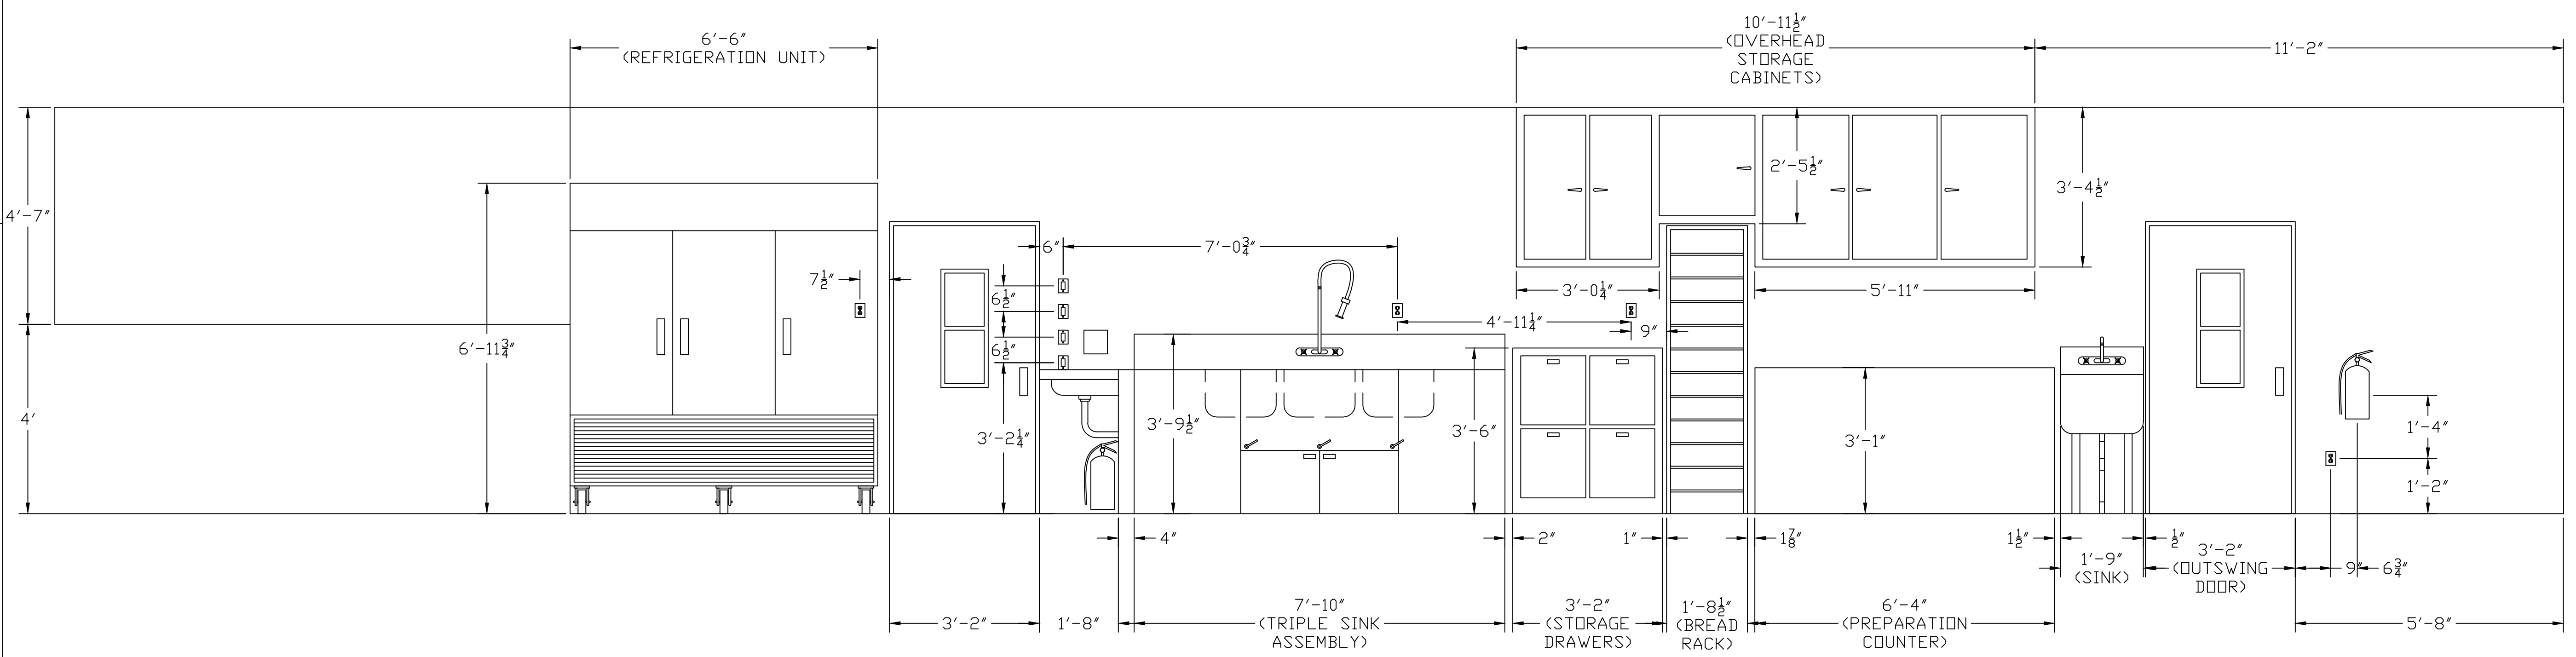

NOTES:
1. ALL TEMPORARY KITCHEN APPLIANCES AND SHELVING TO BE FABRICATED FROM 316 STAINLESS STEEL UNLESS OTHERWISE SPECIFIED.